


S	YMBOLS AND LINESTYLES KEY
SYMBOL	DESCRIPTION
Summu XCA mummum	COMMUNICATIONS CONDUIT, UNIVERSITY OWNED
Samanan XCO anamananan	COMMUNICATIONS CONDUIT, OTHER UTILITY OWNED
	COMMUNICATIONS UNDERGROUND ABANDONED - SU
XDB —	
D XDB —	COMMUNICATIONS MANHOLE AND DUCTBANK
O—— XDB ——	
	COMMUNICATIONS OVERHEAD, UNIVERSITY OWNED
Summum XIII mummumm	COMMUNICATIONS OVERHEAD, OTHER UTILITY OWNED
Entertainment XUV service processes and serv	COMMUNICATIONS UNDERGROUND VERIZON
	COMMUNICATIONS VERIZON ABANDONED
₩— XUU —	COMMUNICATIONS UNDERGROUND UNIVERSITY BLUE LIGHT, PANIC BUTTON, ETC.
XUU ——	COMMUNICATIONS UNDERGROUND UNIVERSITY - CAMERA
<u> </u>	INTERIOR PULLBOX AND INTERIOR PATHWAY
	INTERIOR PULLBOX AND INTERIOR PATHWAY UNDER SLAB OR IN CRAWLSPACE

	SITE PLAN ABBREVIATIONS
BLS	EMERGENCY BLUE LIGHT STANDARD
CCTV	CLOSED CIRCUIT TELEVISION
НН	HAND HOLE
ISP	INSIDE PLANT
MTR	MAIN TELECOMMUNICATIONS ROOM
OSP	OUTSIDE PLANT
SU	SYRACUSE UNIVERSITY
TR	TELECOMMUNICATIONS ROOM
UG	UNDERGROUND
VIF	VERIFY IN FIELD
XVA	COMMUNICATIONS VERIZON ABANDONED
XCO	COMMUNICATIONS CONDUIT, OTHER UTILITY OWNED
XCU	COMMUNICATIONS CONDUIT, UNIVERSITY OWNED
XDB	COMMUNICATIONS DUCTBANK
XMU	COMMUNICATIONS MANHOLE
XOU	COMMUNICATIONS OVERHEAD, UNIVERSITY OWNED
XOO	COMMUNICATIONS OVERHEAD, OTHER UTILITY OWNED
XUA	COMMUNICATIONS UNDERGROUND ABANDONED - SU
XUB	COMMUNICATIONS UNDERGROUND ABANDONED - VERIZON
XUV	COMMUNICATIONS UNDERGROUND VERIZON
XUU	COMMUNICATIONS UNDERGROUND UNIVERSITY

	COMMON PATHWAY DESIGNATORS
C.I.	CAST IRON
CLAY	VITRIFIED CLAY CONDUIT (SINGLE ROUND DUCT)
DB	DIRECT BURIED
FAC	FREE AIR CABLE
GALV	RIGID GALVANIZED STEEL
HDPE	HIGH DENSITY POLYETHYLENE DUCT
MCD	MULTIPLE CLAY DUCT (SQUARE DUCTS)
OFD	ORANGEBURG FIBROUS DUCT
PVC	POLYVINYL CHLORIDE DUCT
RGS	RIGID GALVANIZED STEEL

	UTILITY DESIGNATORS
NG	NATIONAL GRID (ELECTRIC)
NM	NIAGARA-MOHAWK (ELECTRIC)
TW	TIME WARNER (COMMUNICATIONS)
VZ	VERIZON (COMMUNICATIONS)

NOTE: "XMU-" PREFIX NOT SHOWN AT MANHOLES FOR CLARITY.

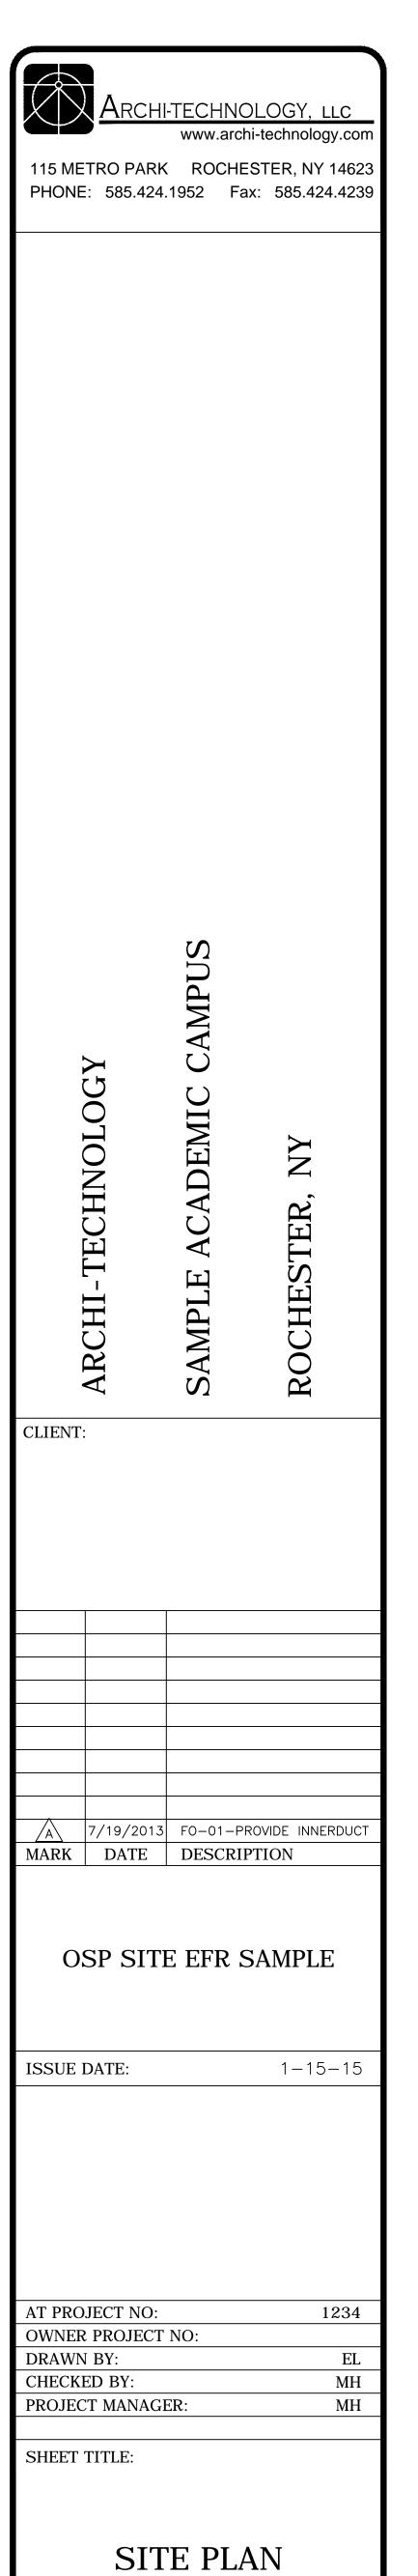

TO-1.CA_CP